



ФАСАД "1"-"2"



# PA3PE3 1-1

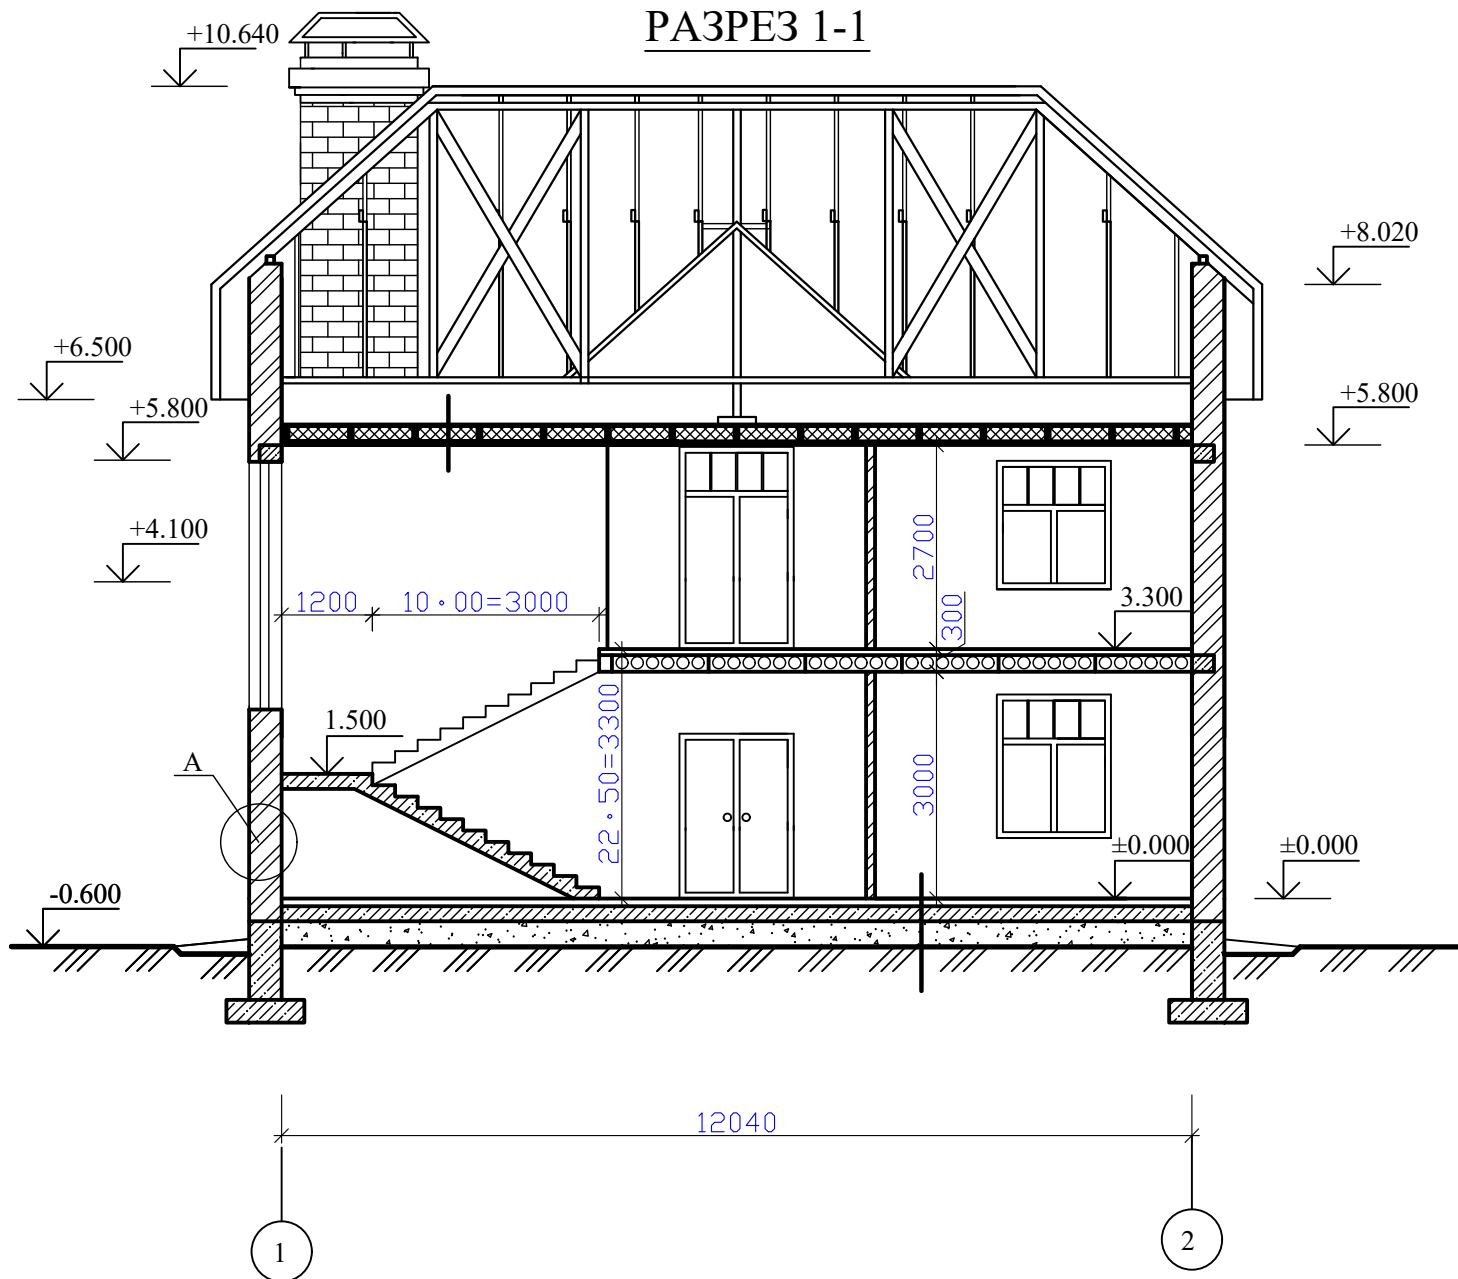

# ПЛАН НА ОТМ. 0,000

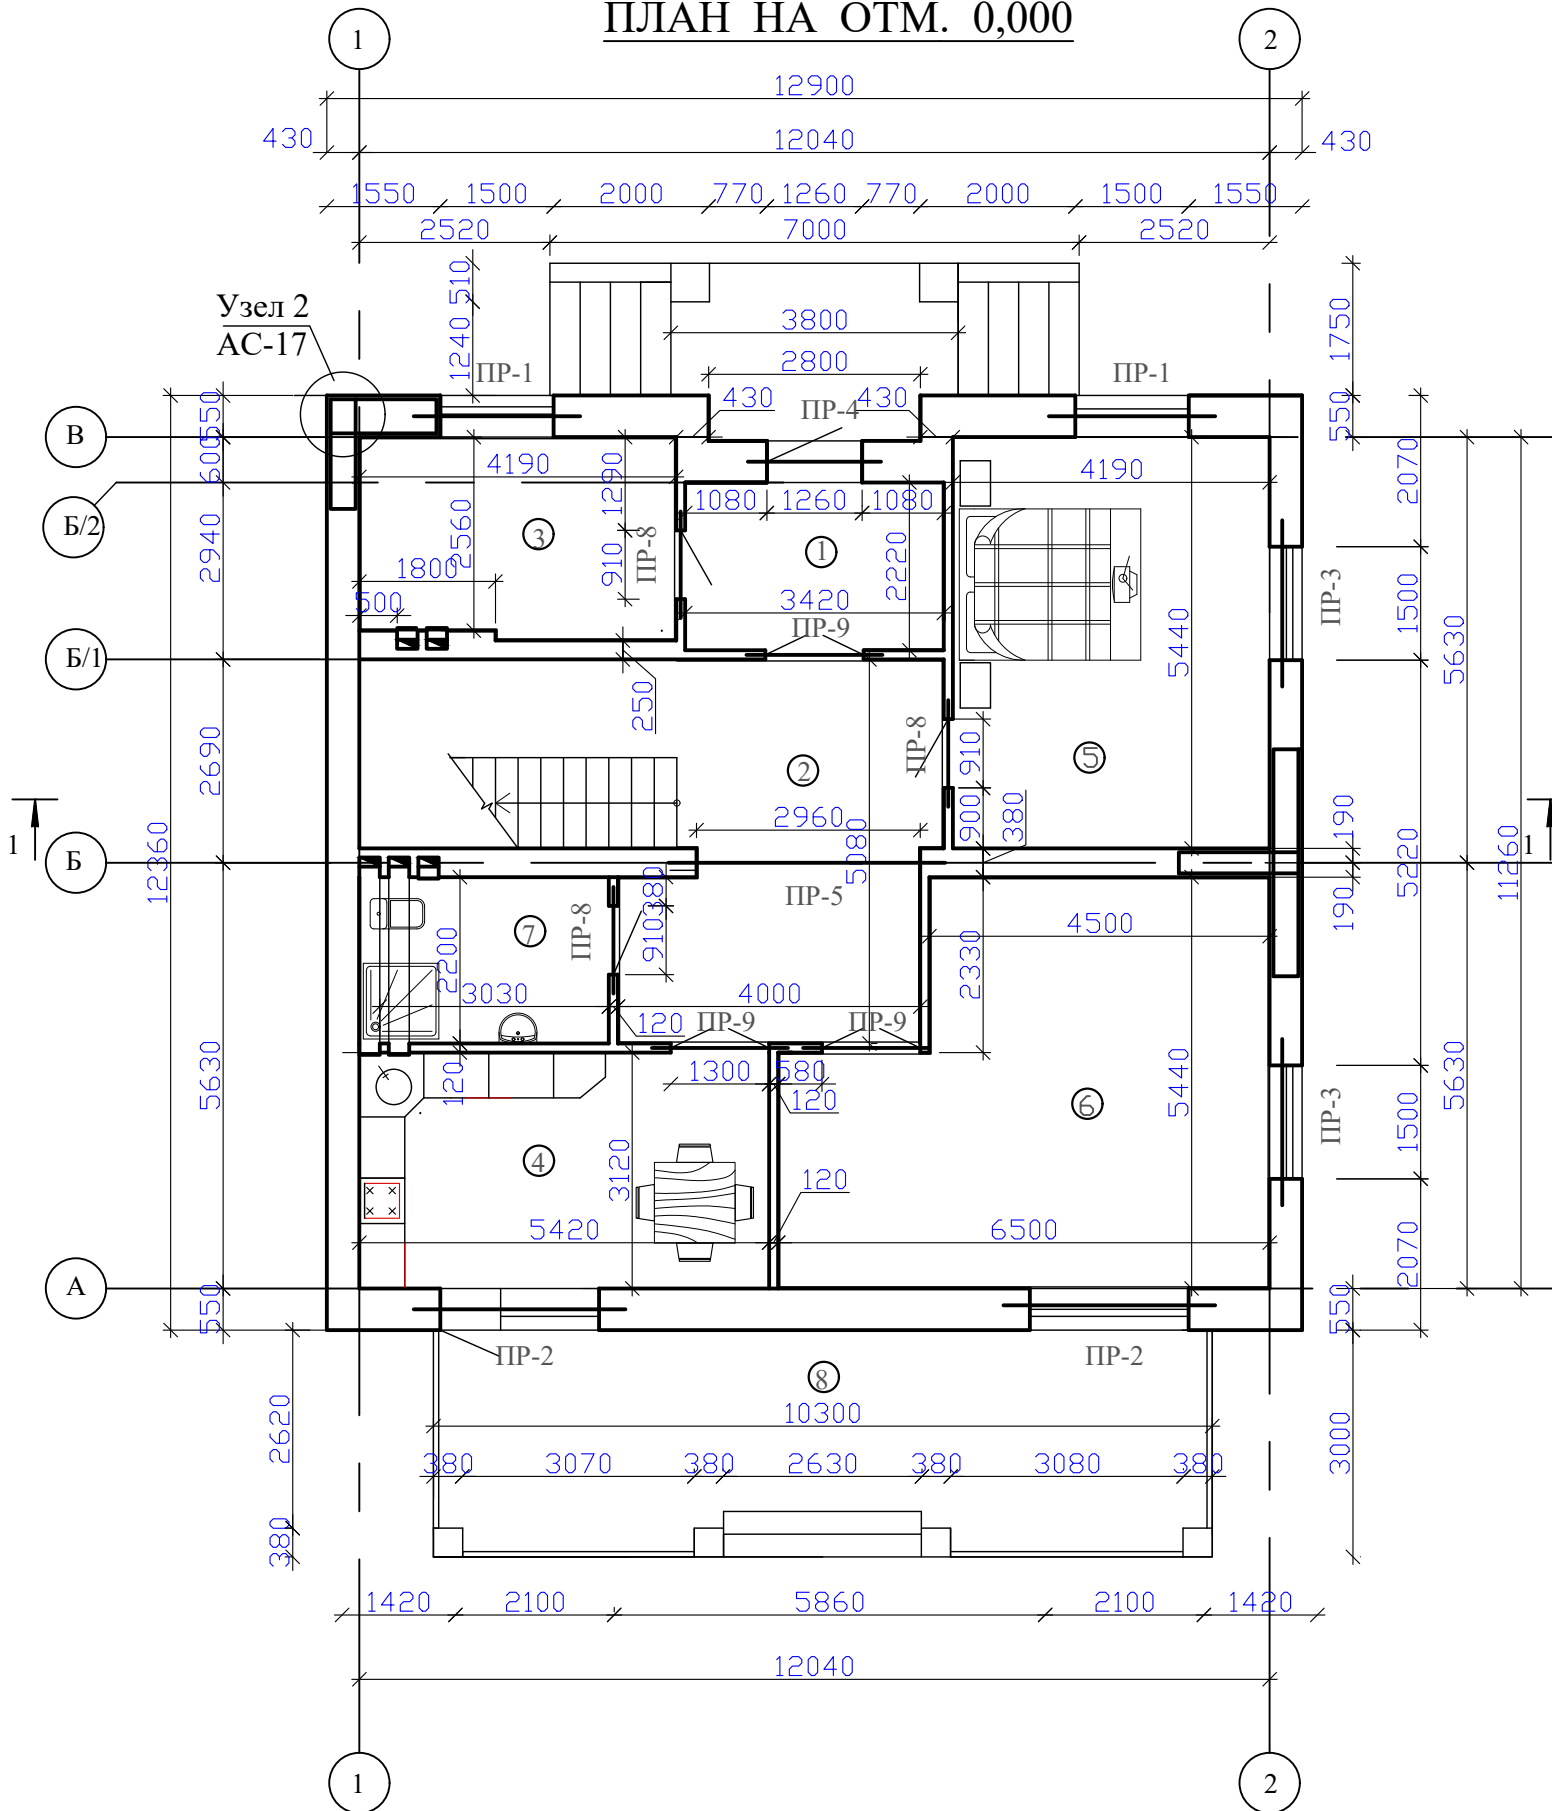

ПЛАН НА ОТМ. 3,300

